




BASEMENT FLOOR

CHAPEL BARN
Total : 1280 sq m

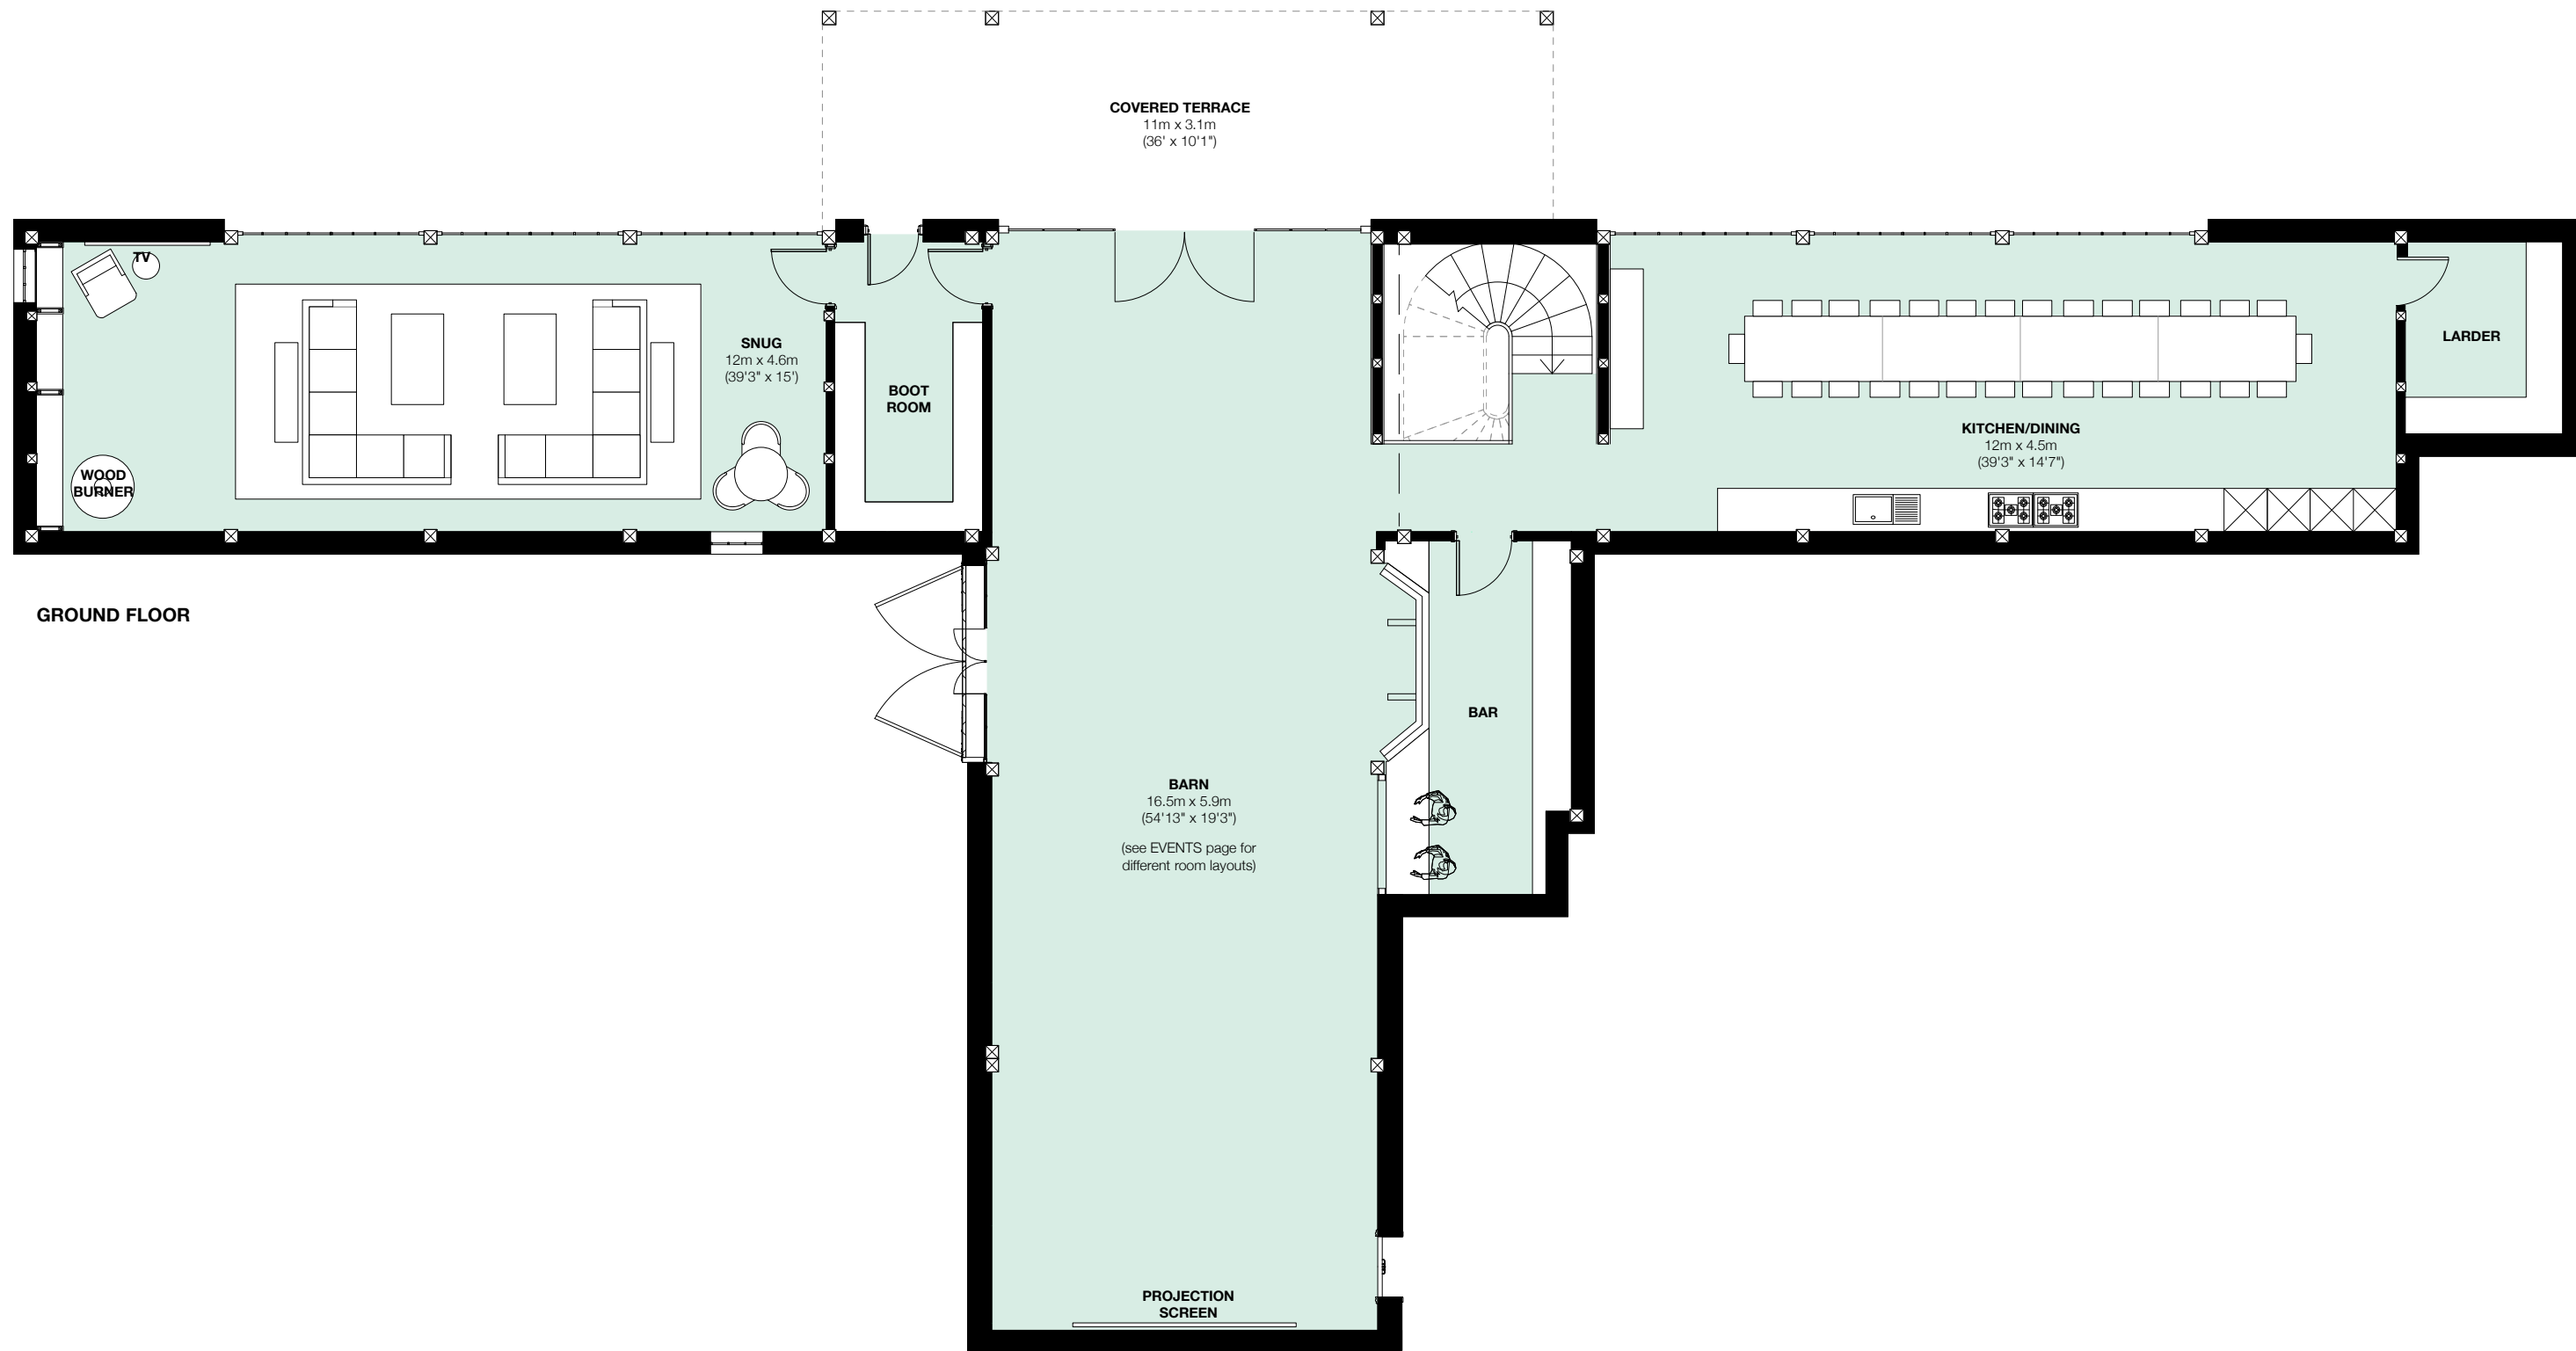

GROUND FLOOR

CHAPEL BARN
Total : 1280 sqm

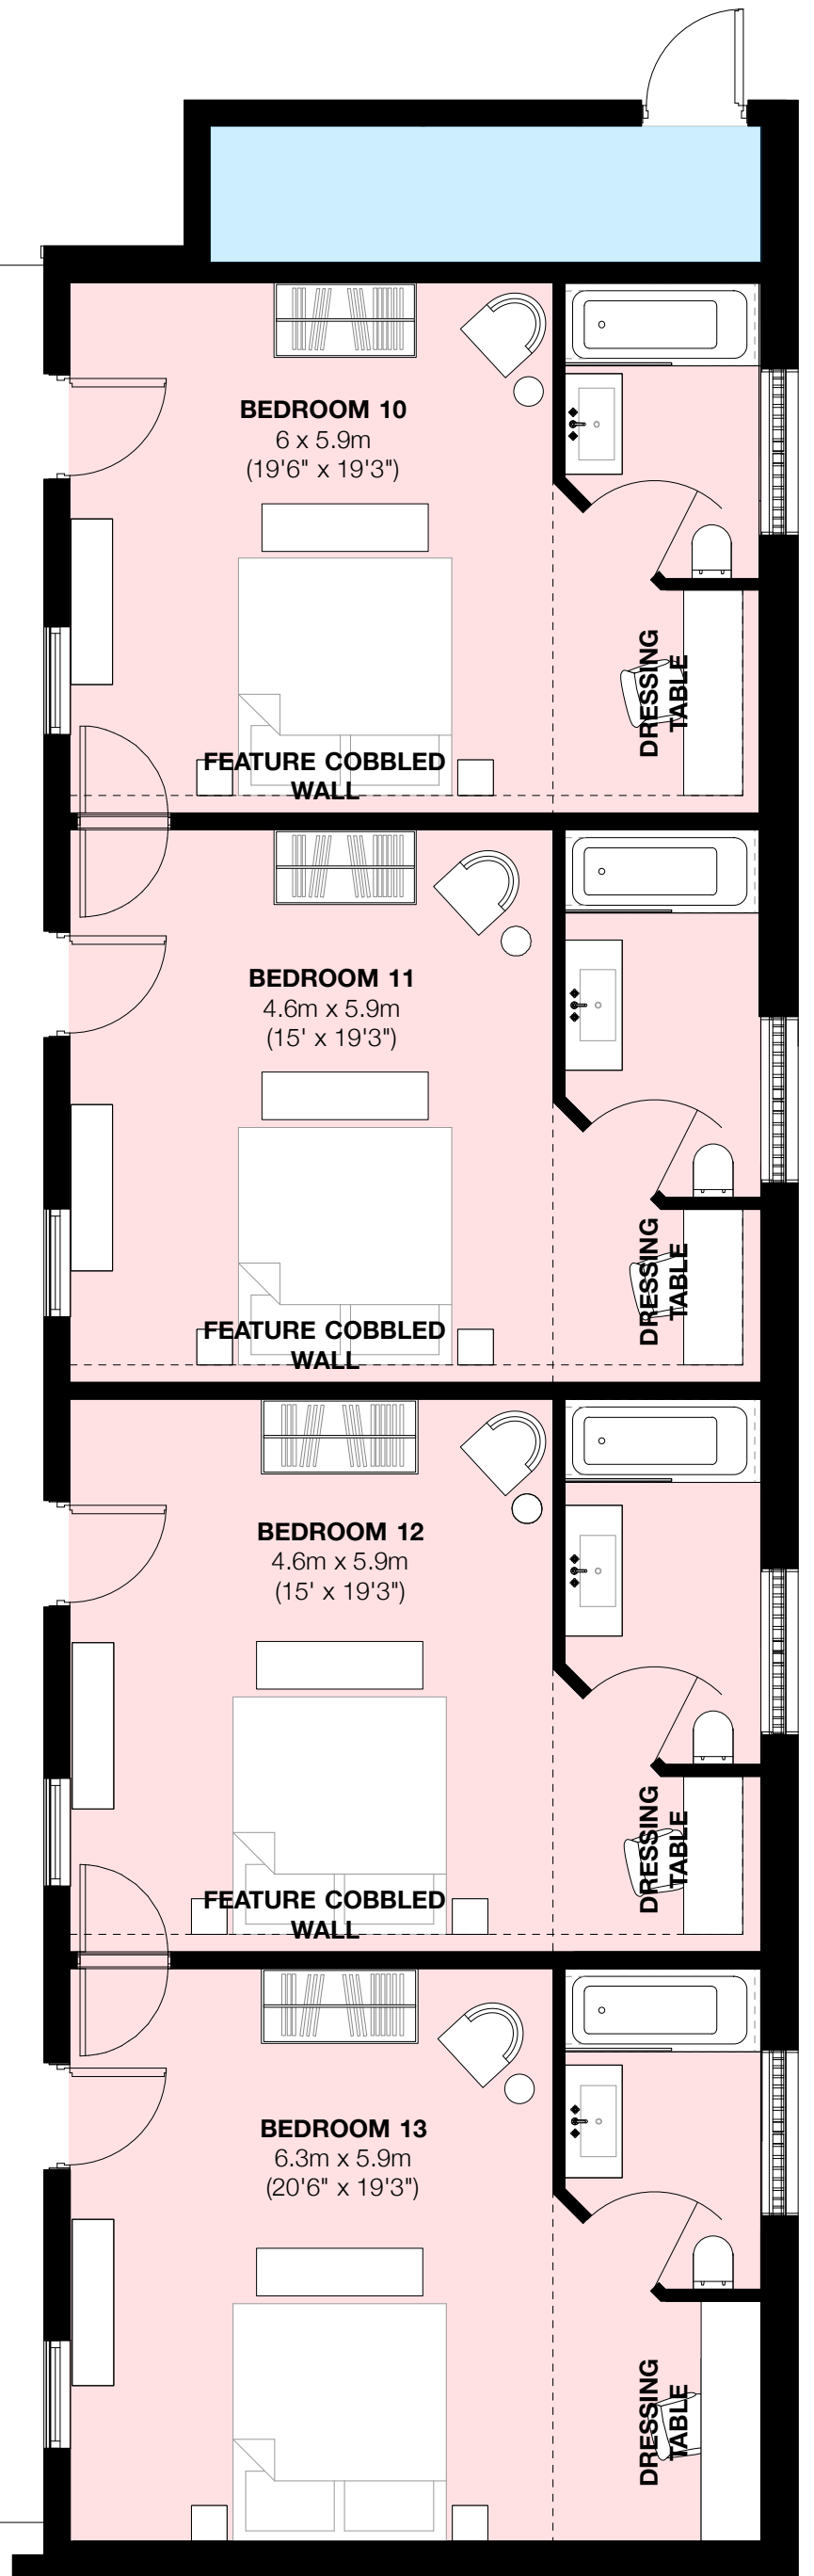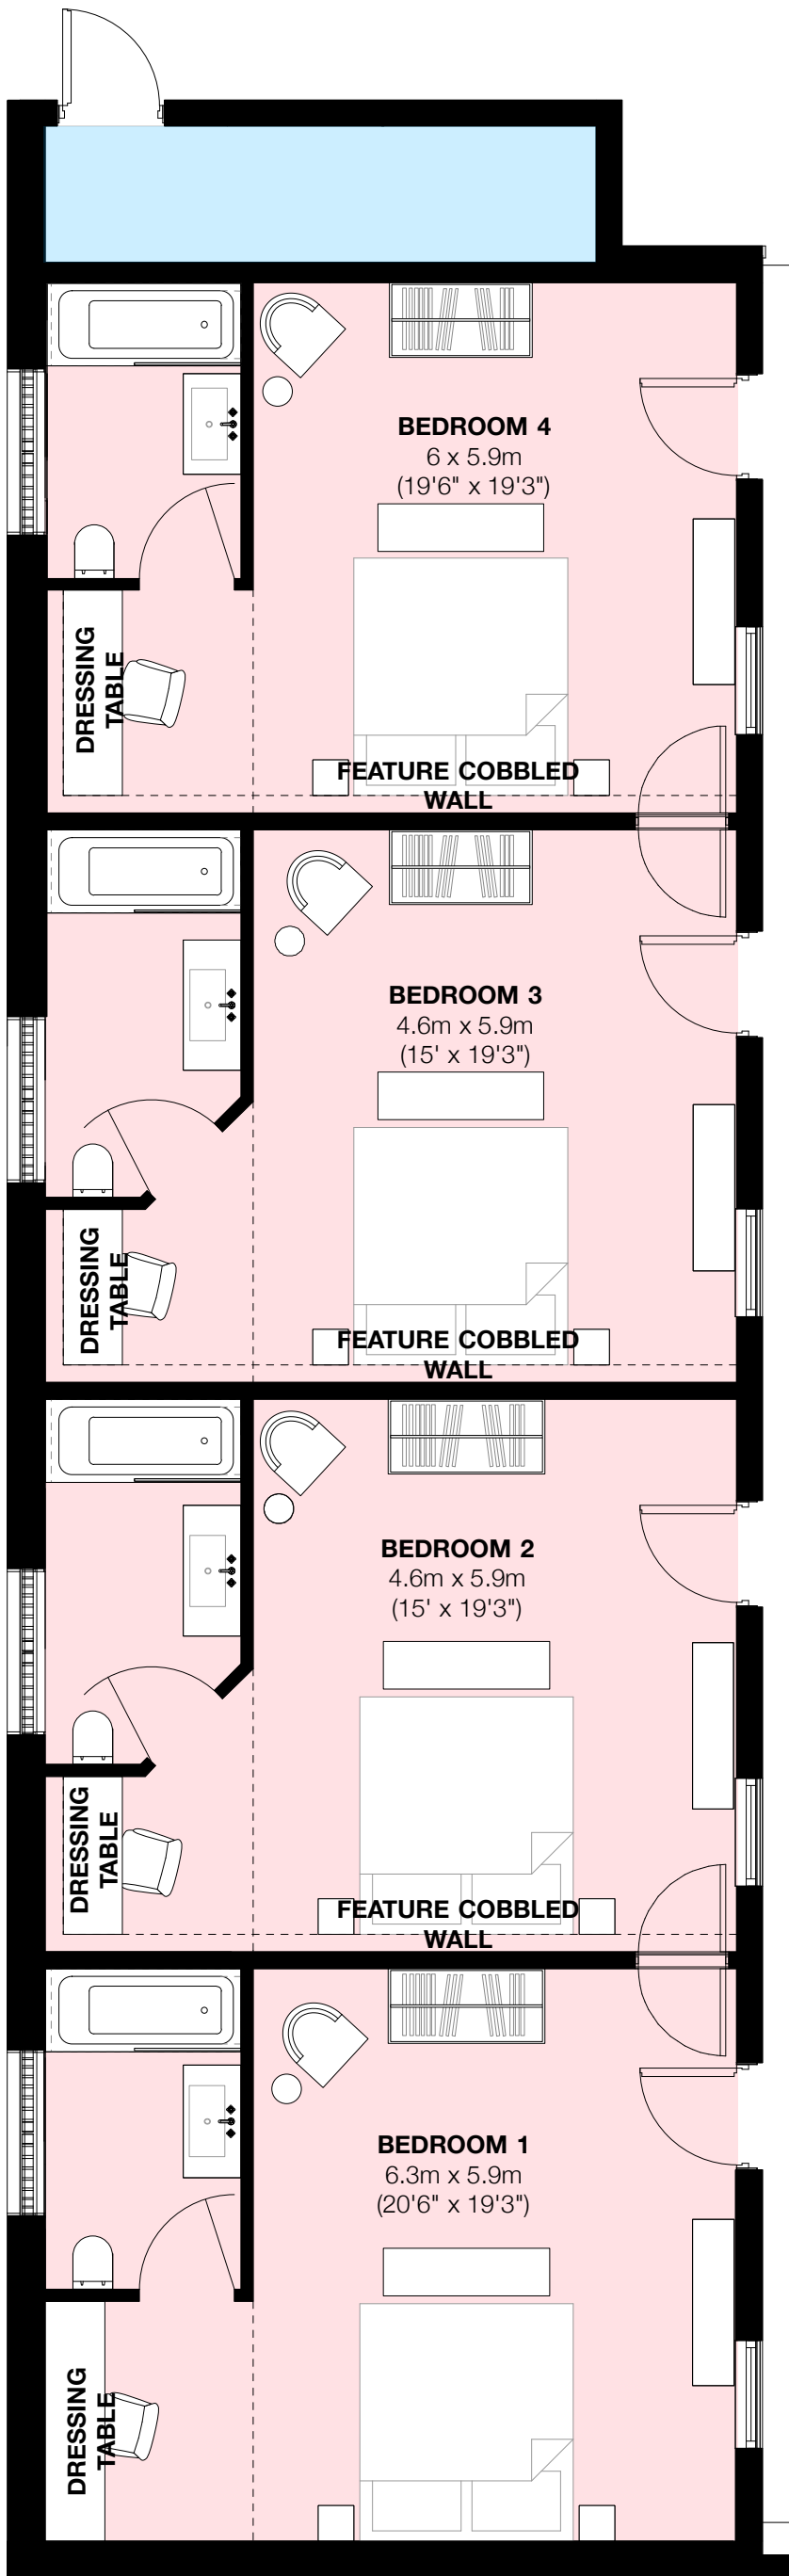

COVERED
WALKWAY


COVERED
WALKWAY

LODGE A FLOOR PLAN

LODGE C FLOOR PLAN

CHAPEL BARN
Total : 1280 sqm

CHAPEL BARN
Total : 1280 sqm

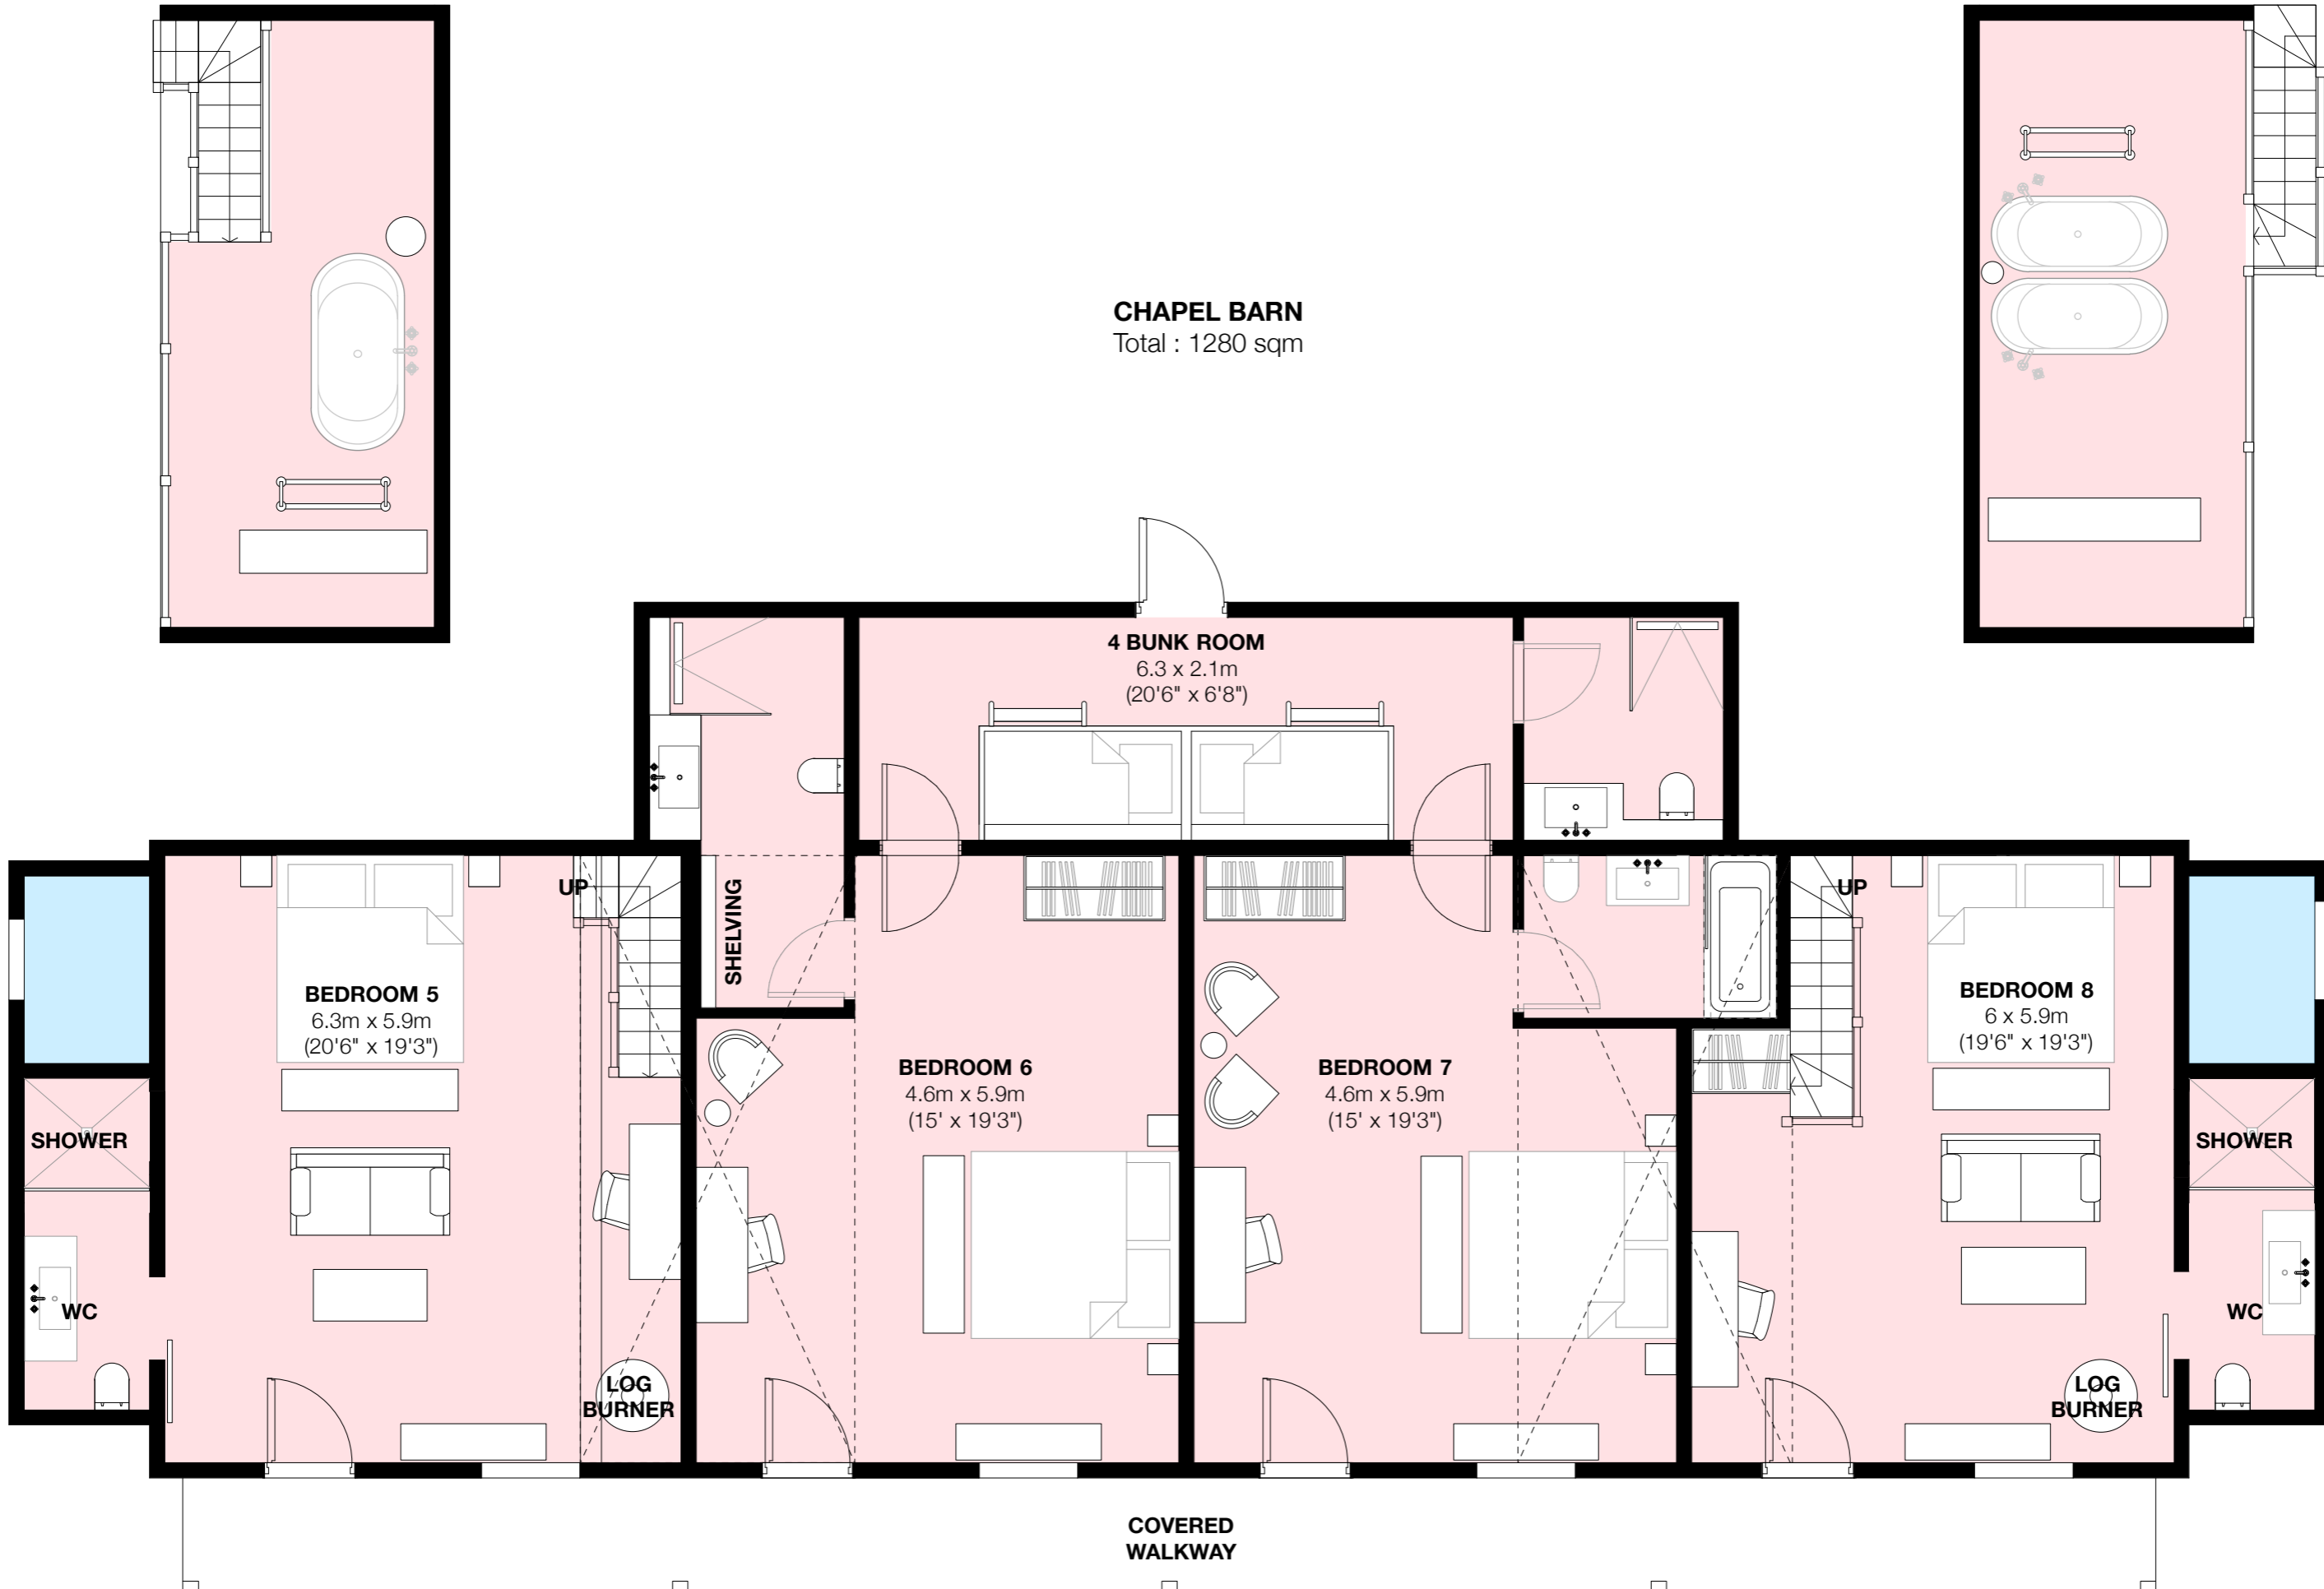

LODGE B FLOOR PLAN